


Rin Shower trays / Rin Duschwannen / Receveurs de douche Rin / Plato de ducha Rin / Piatti doccia Rin

CROCKET


1

Floor plan and elevation / Grundriss und Aufriss /
Plan et élévation / Planta y alzado / Pianta e altimetria
(cm)

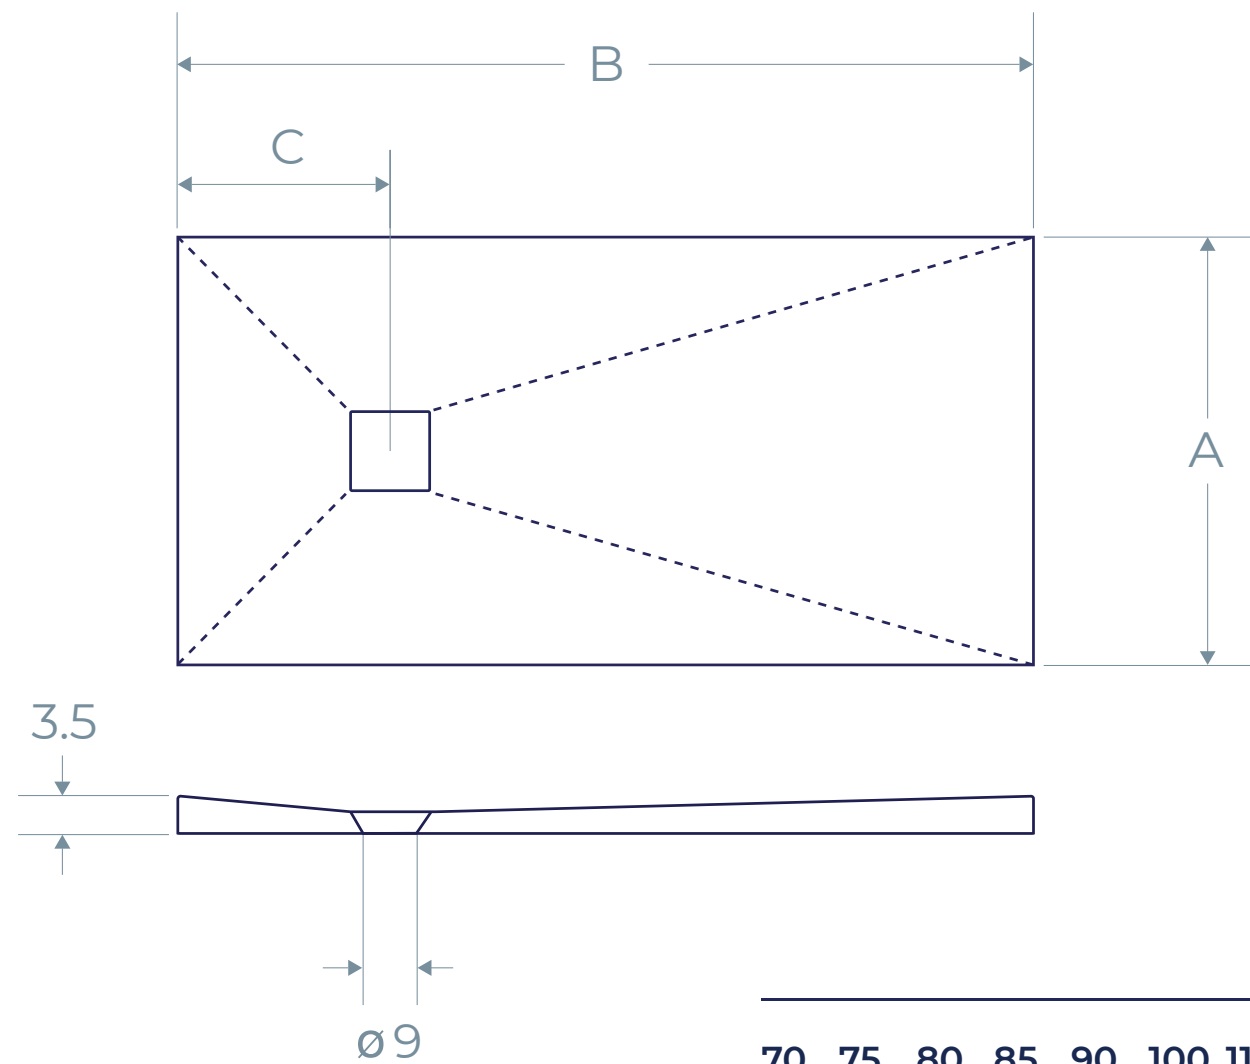

2

Drainage valve / Entleerungsventil /
Soupape de vidange / Válvula de desagüe / Valvola di drenaggio
(cm)

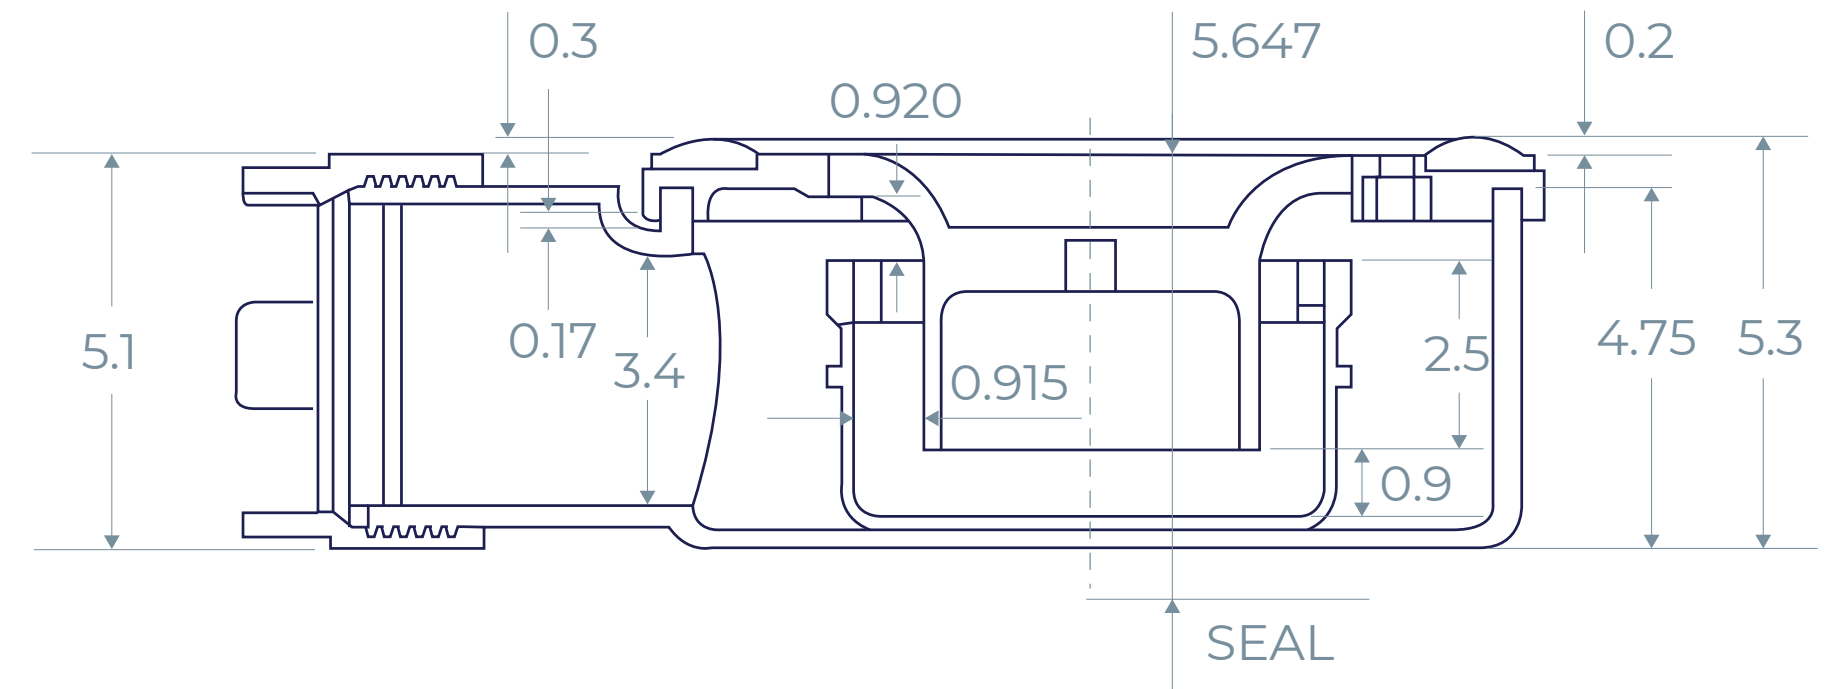

		B																
		70	75	80	85	90	100	110	120	130	140	150	160	170	180	190	200	210
A	70	25	-	25	-	25	25	25	25	35	35	35	45	45	45	62	62	62
	75	-	25	25	-	25	25	25	25	35	35	35	45	45	45	62	62	-
	80	-	-	25	-	25	25	25	25	35	35	35	45	45	45	62	62	62
	85	-	-	-	25	25	25	25	25	35	35	35	45	45	45	62	62	-
	90	-	-	-	-	25	25	25	25	35	35	35	45	45	45	62	62	62
	100	-	-	-	-	-	25	25	25	35	35	35	45	45	45	62	62	62

C